


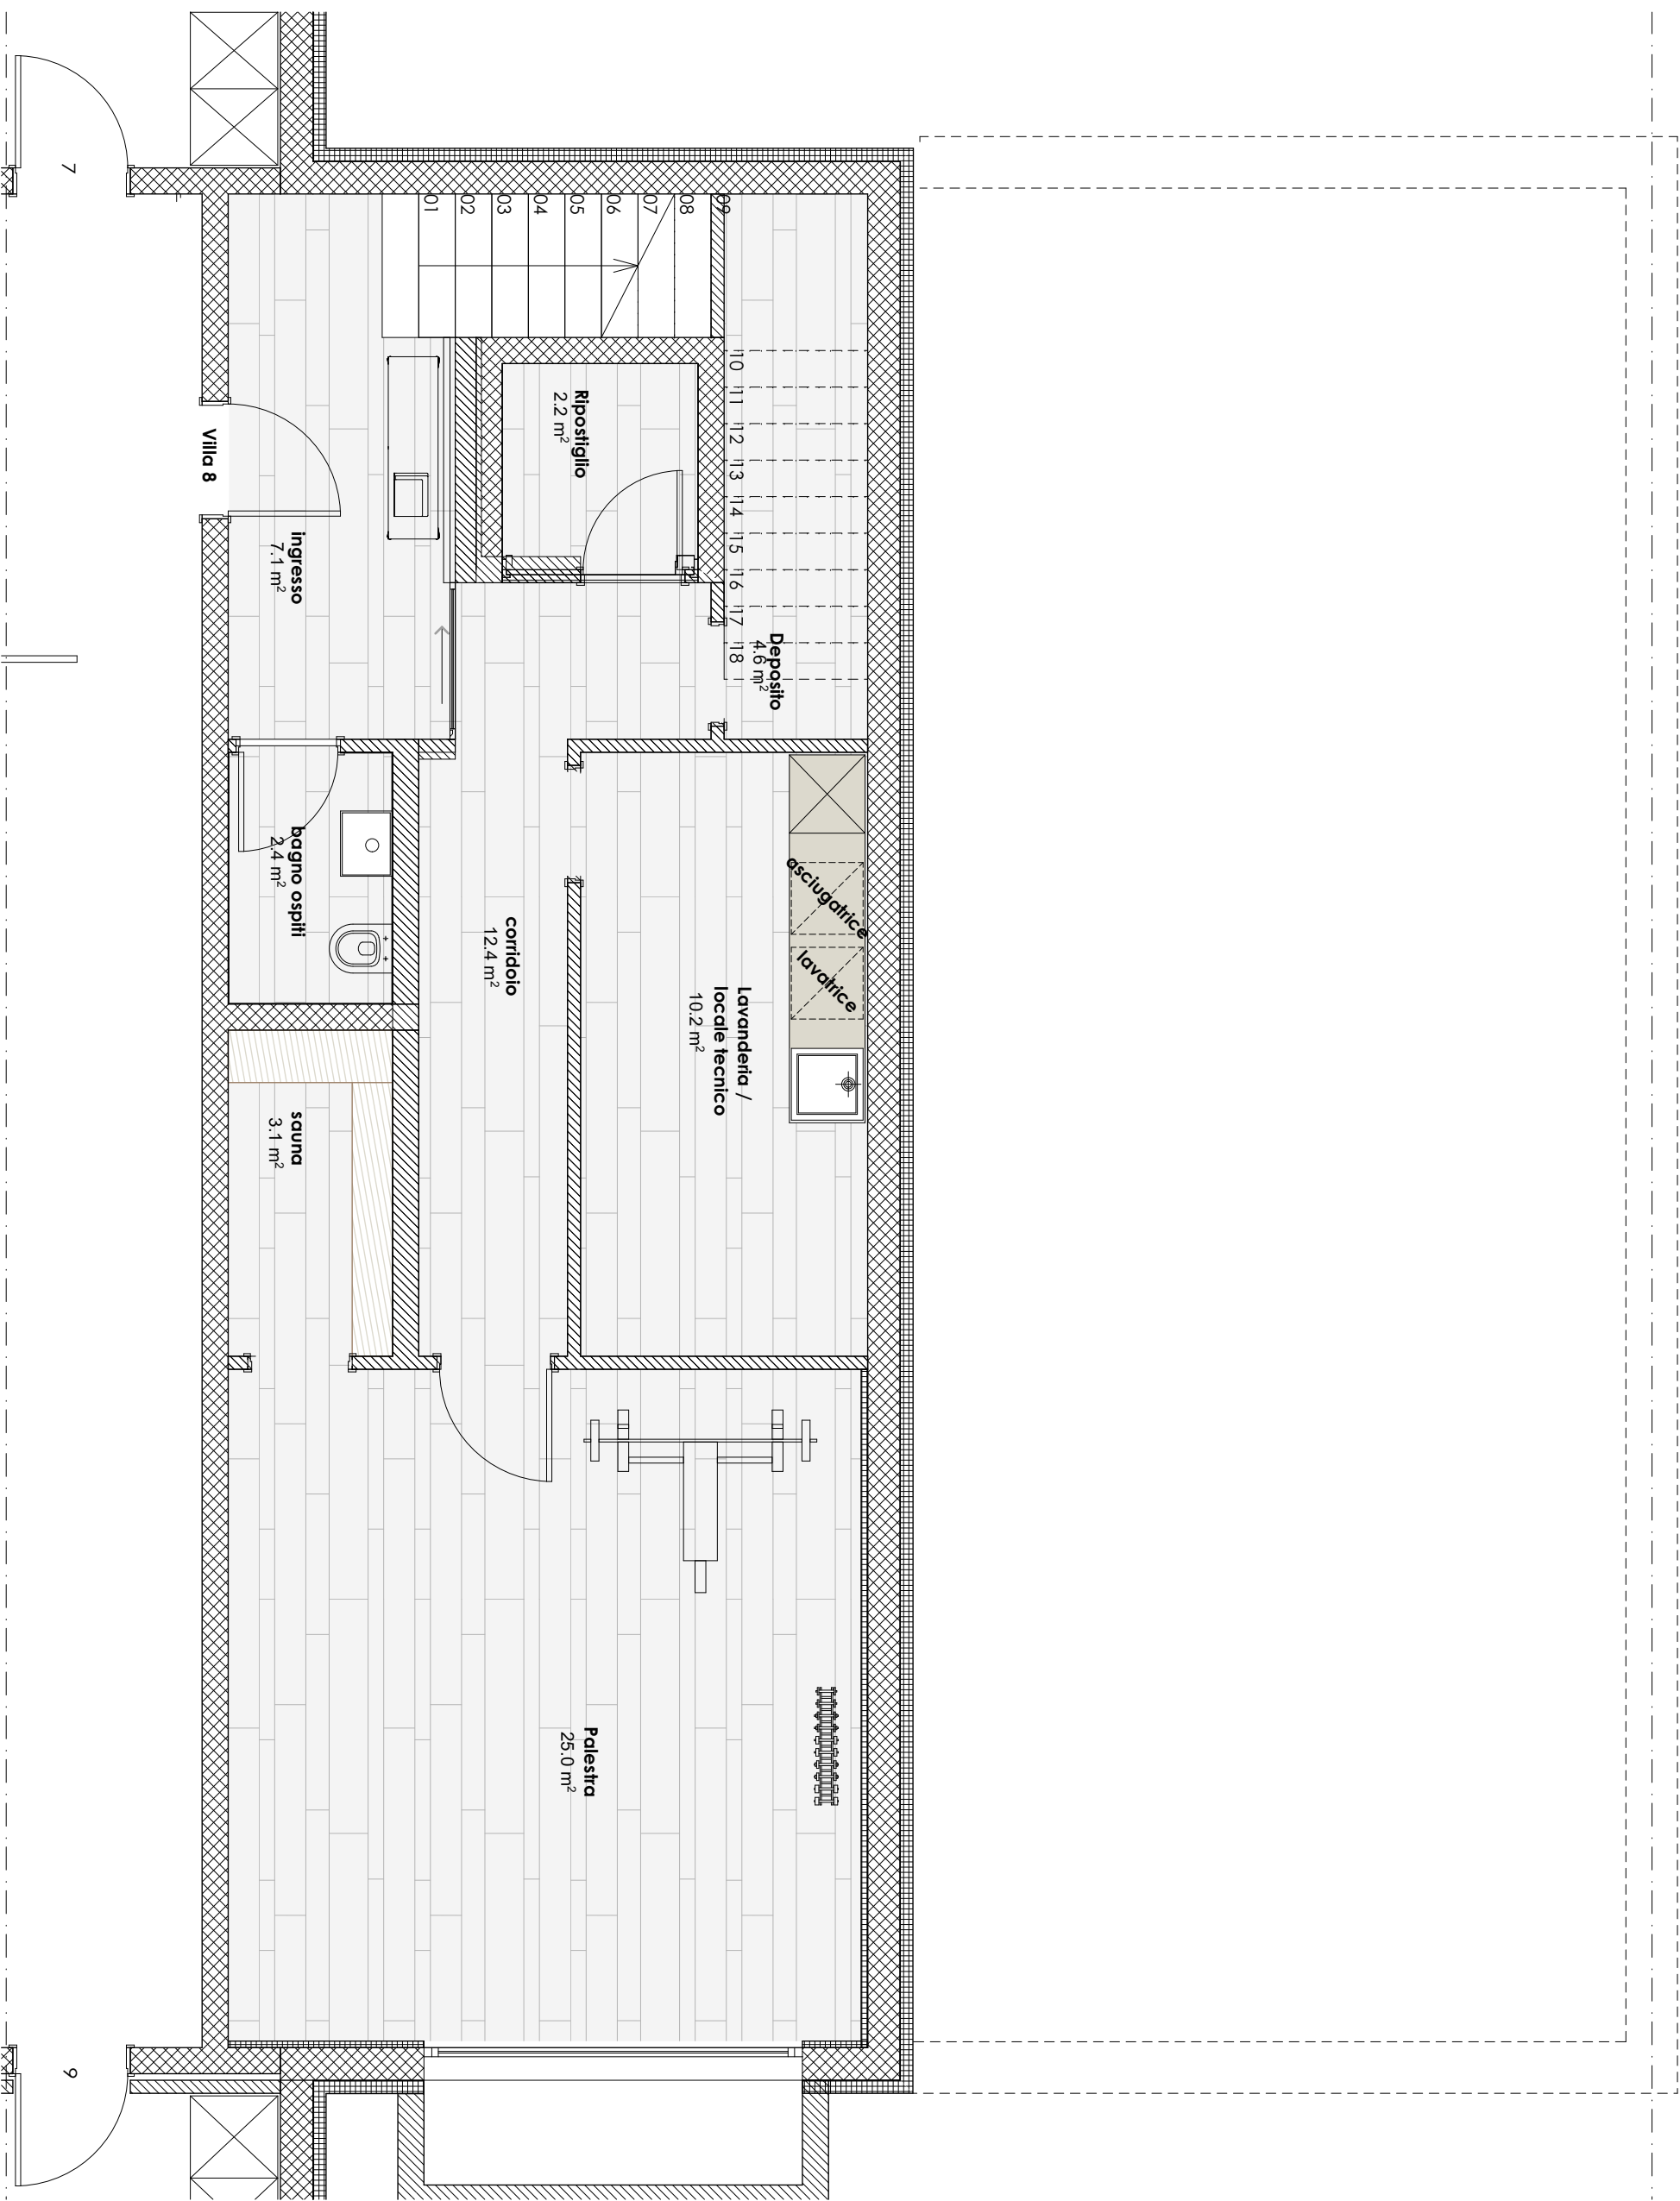


scala 1:50
piano -1

CIB

michelezagoarchitetti
viale Cattaneo 21 t. +41 091 912 52 52
6900 Lugano studio@michelezago.archi

RESIDENZA CADRO

16.09.2021

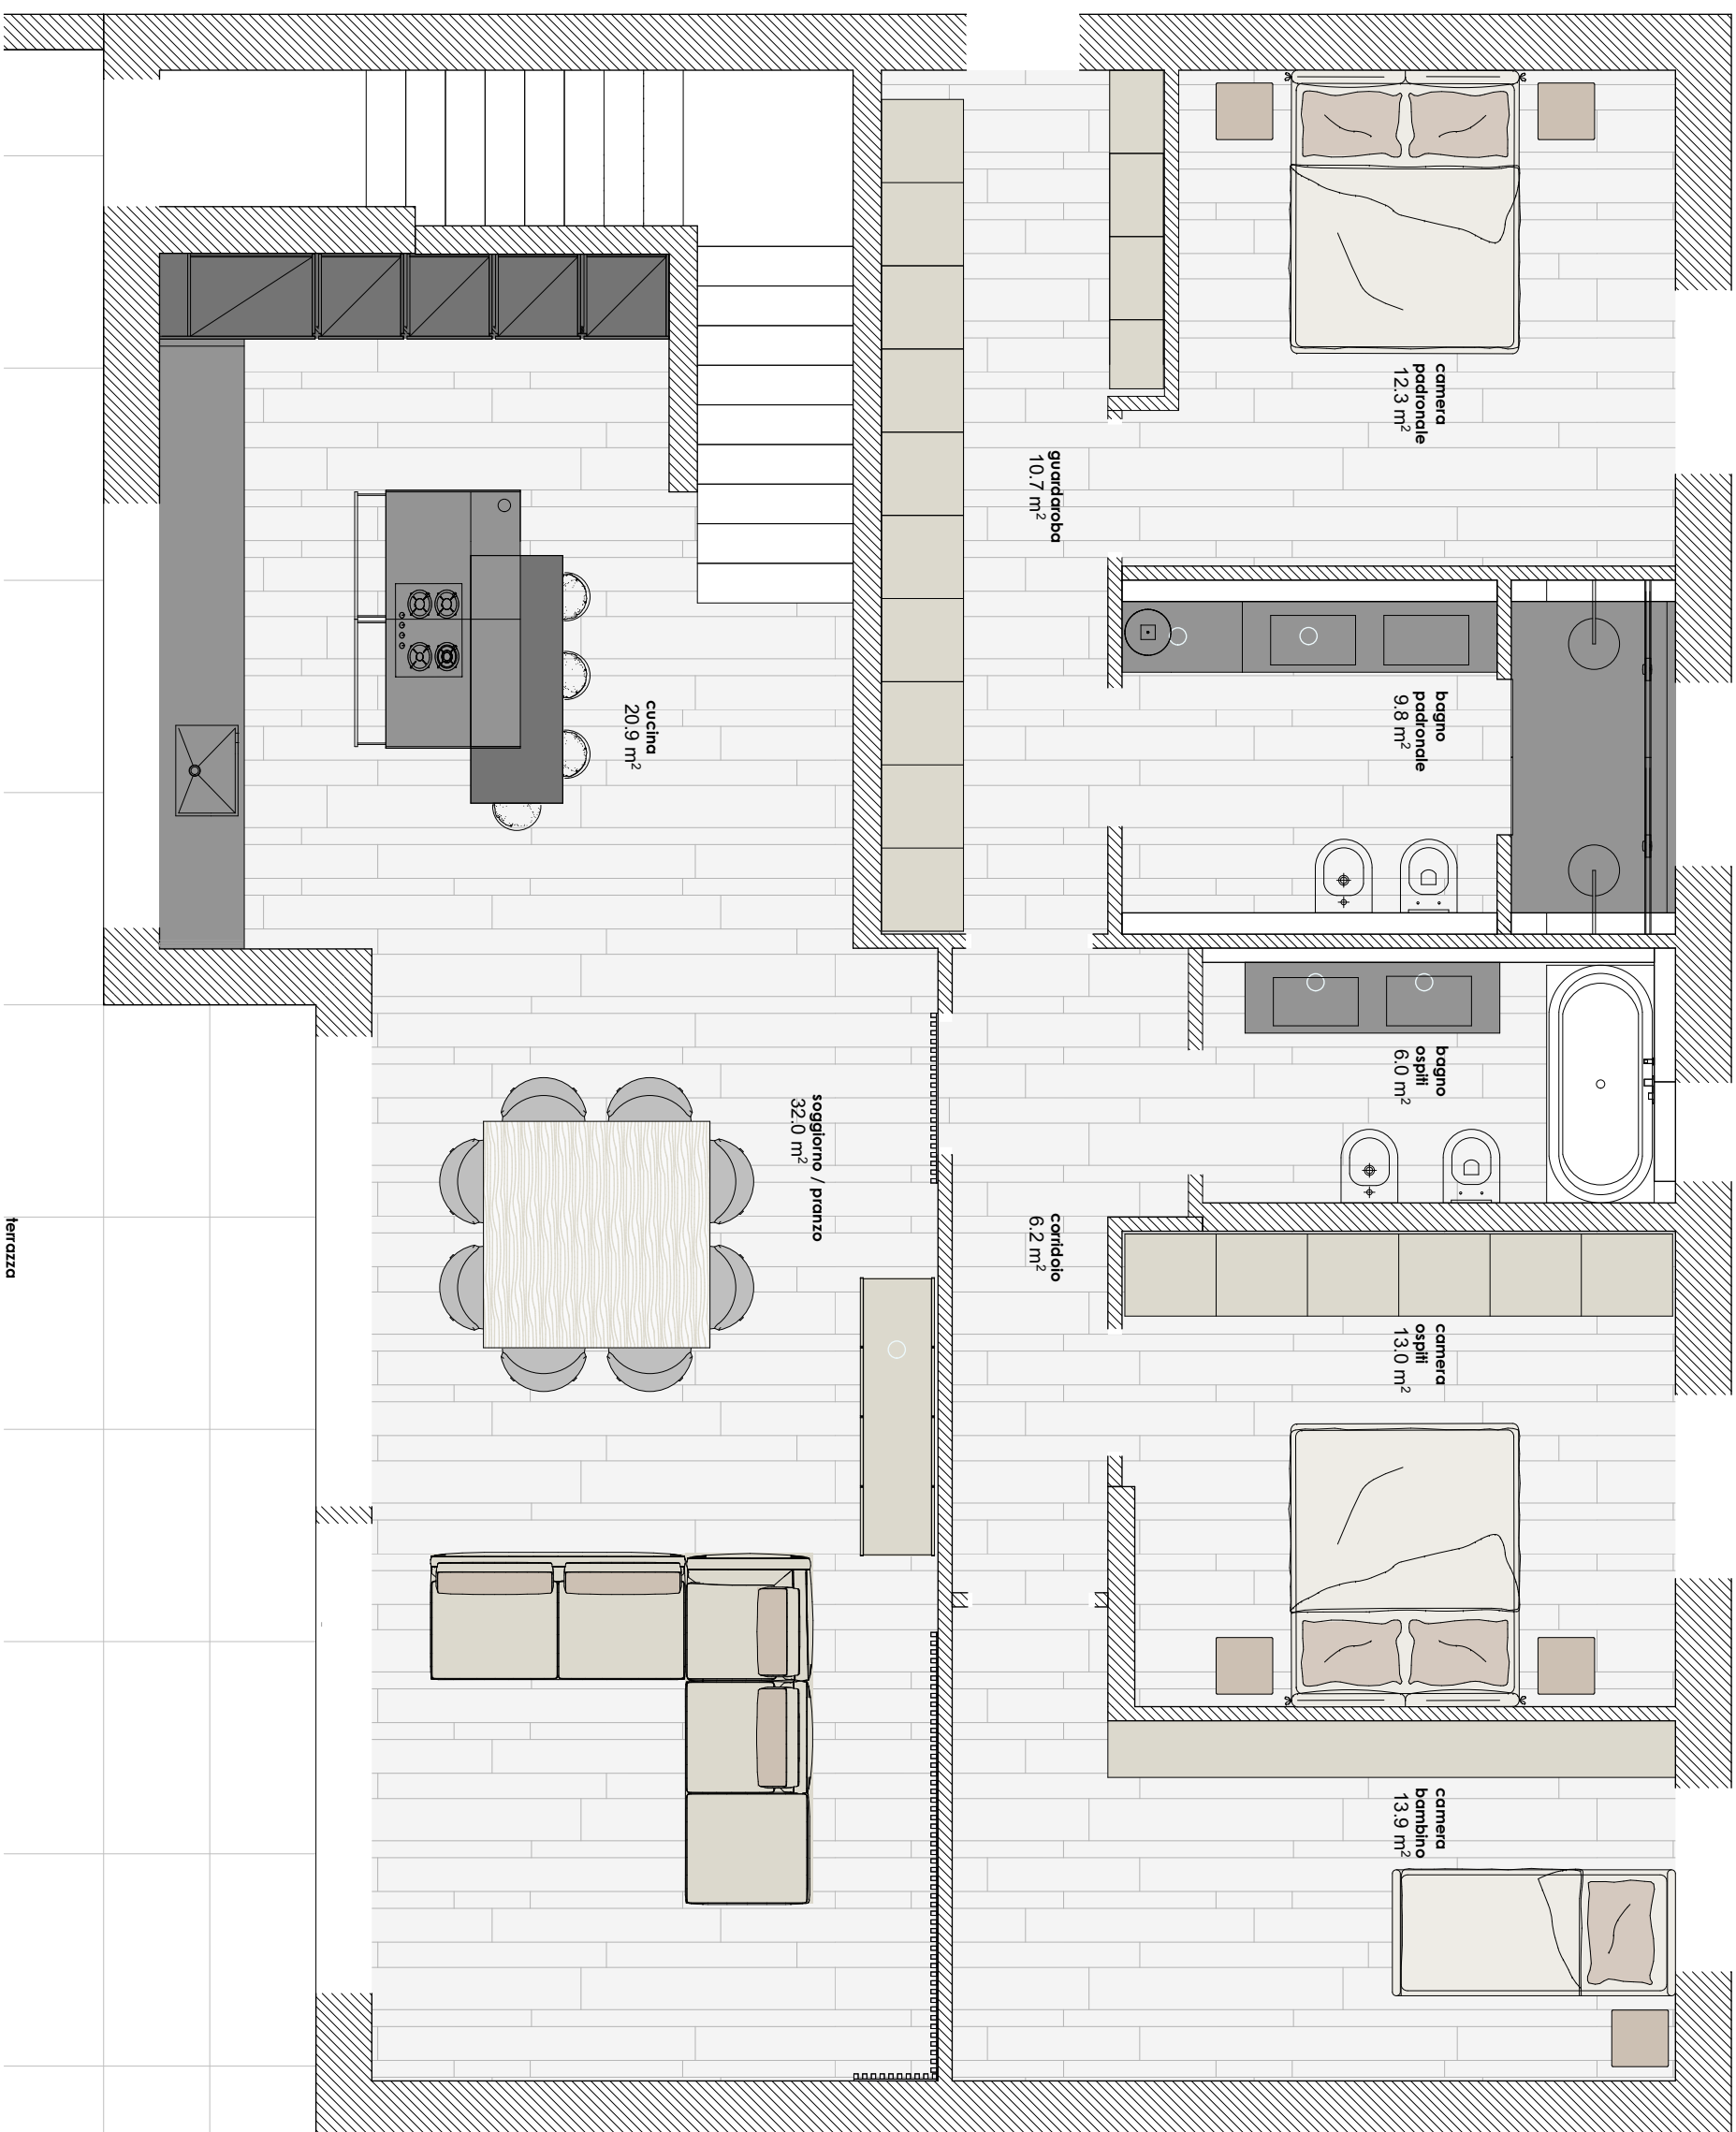

scala 1:50
piano terra

CIB

michelezagoarchitetti

viale Cattaneo 21 t. +41 091 912 52 52
6900 Lugano studio@michelezago.archi

RESIDENZA CADRO

16.09.2021

