



PIANO TERRENO 1:50

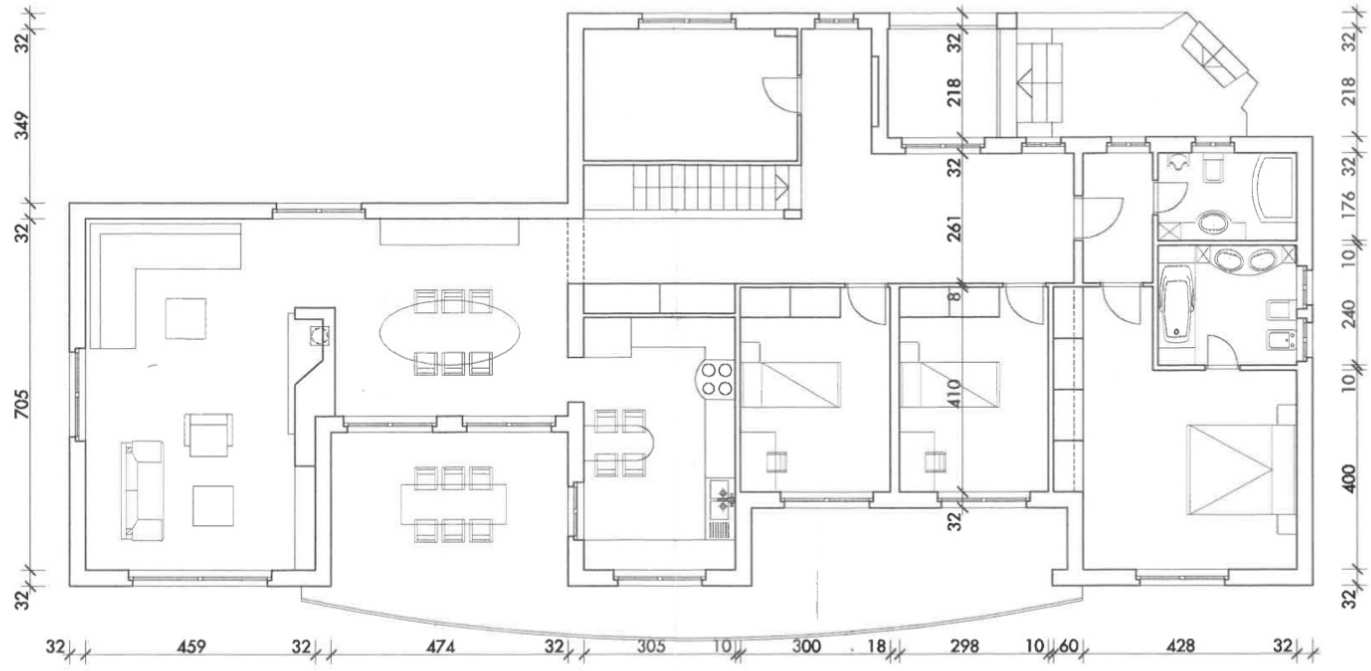

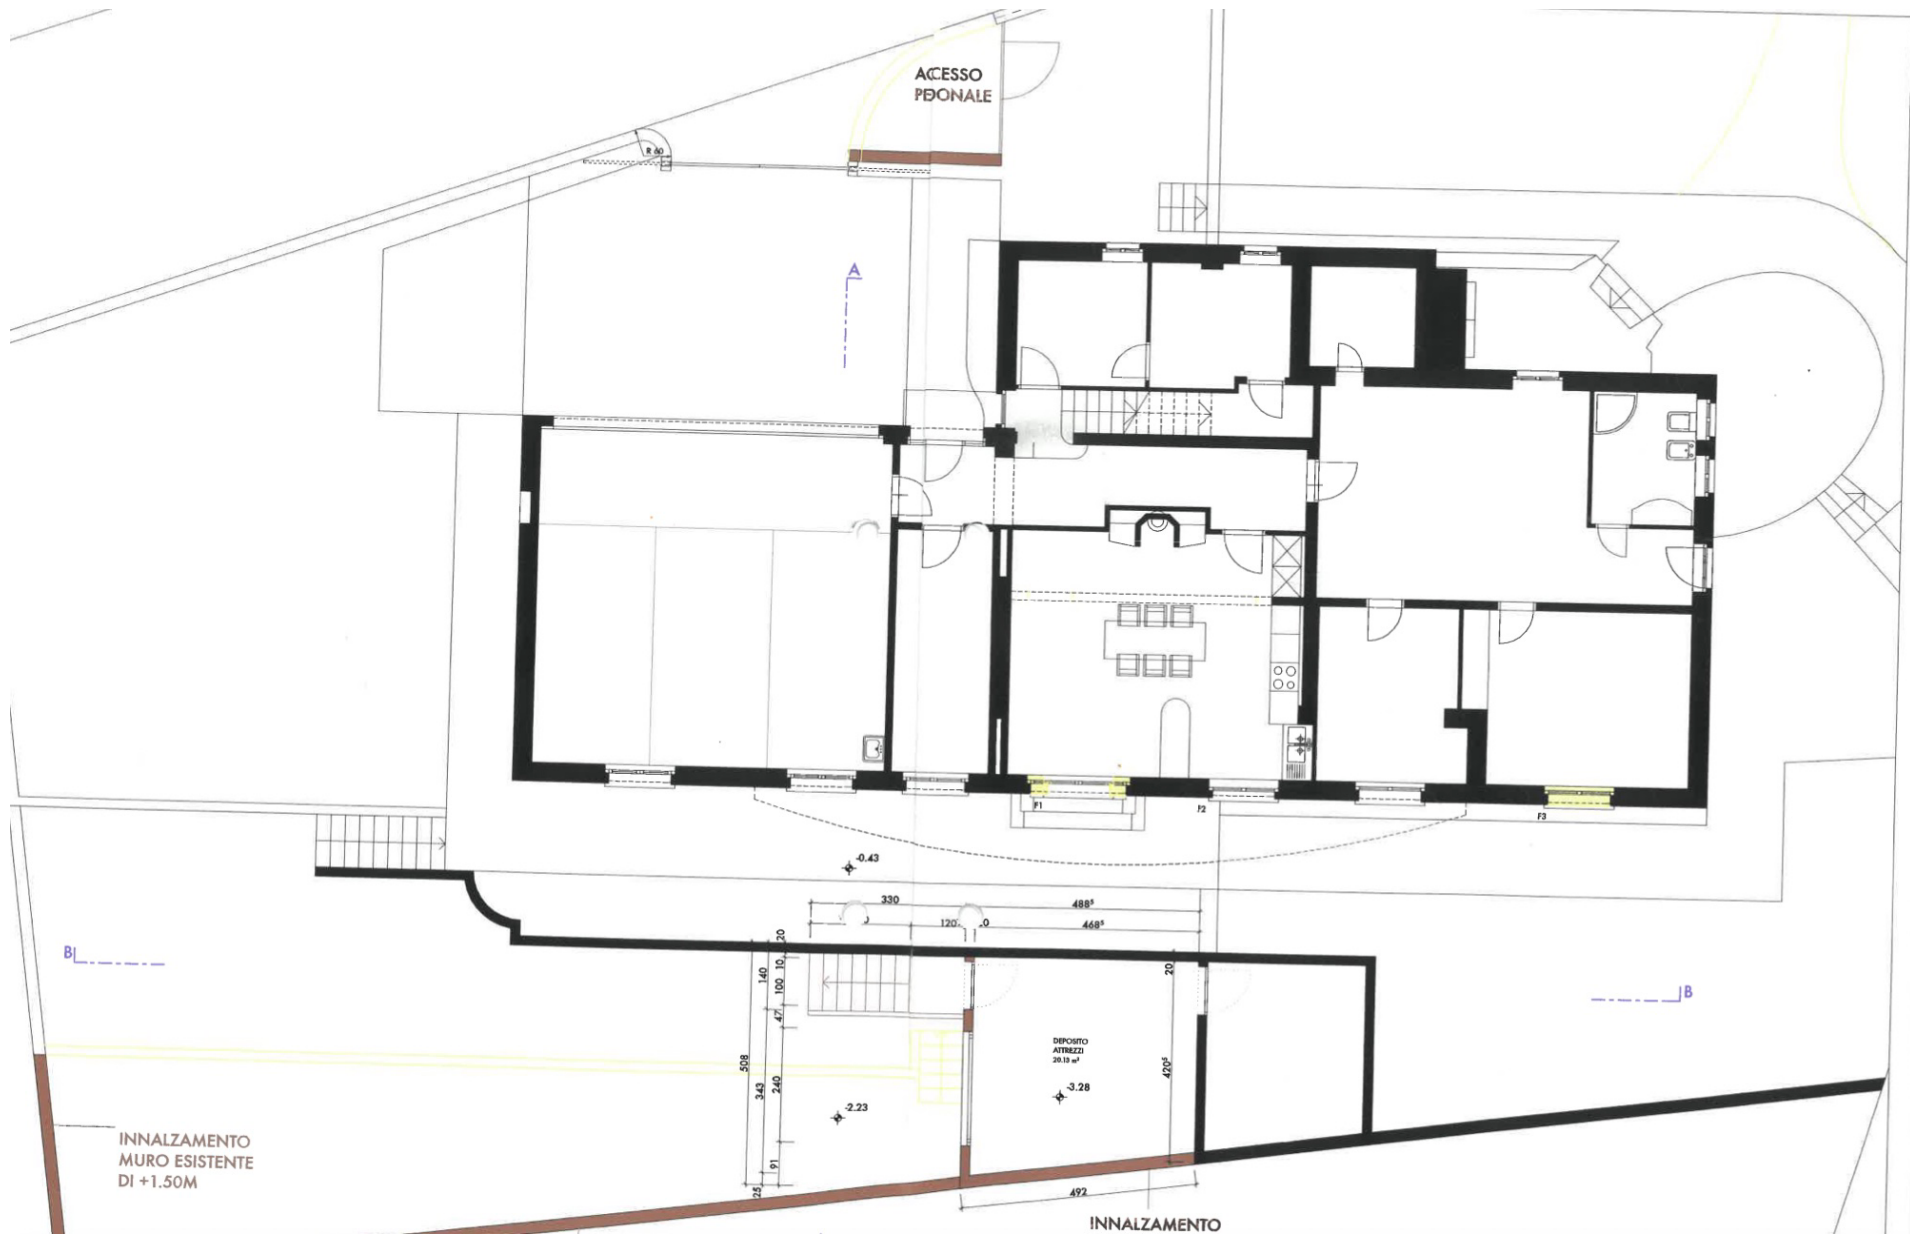

ACCESSO PEDONALE

R 90

A

B

B

INNALZAMENTO MURO ESISTENTE DI +1.50M

INNALZAMENTO

DEPOSITO ATTREZZI 20.13 m²

0.43

330

120

488

468

140

47

100

10

508

343

240

191

25

2.23

3.28

20

470

492

