





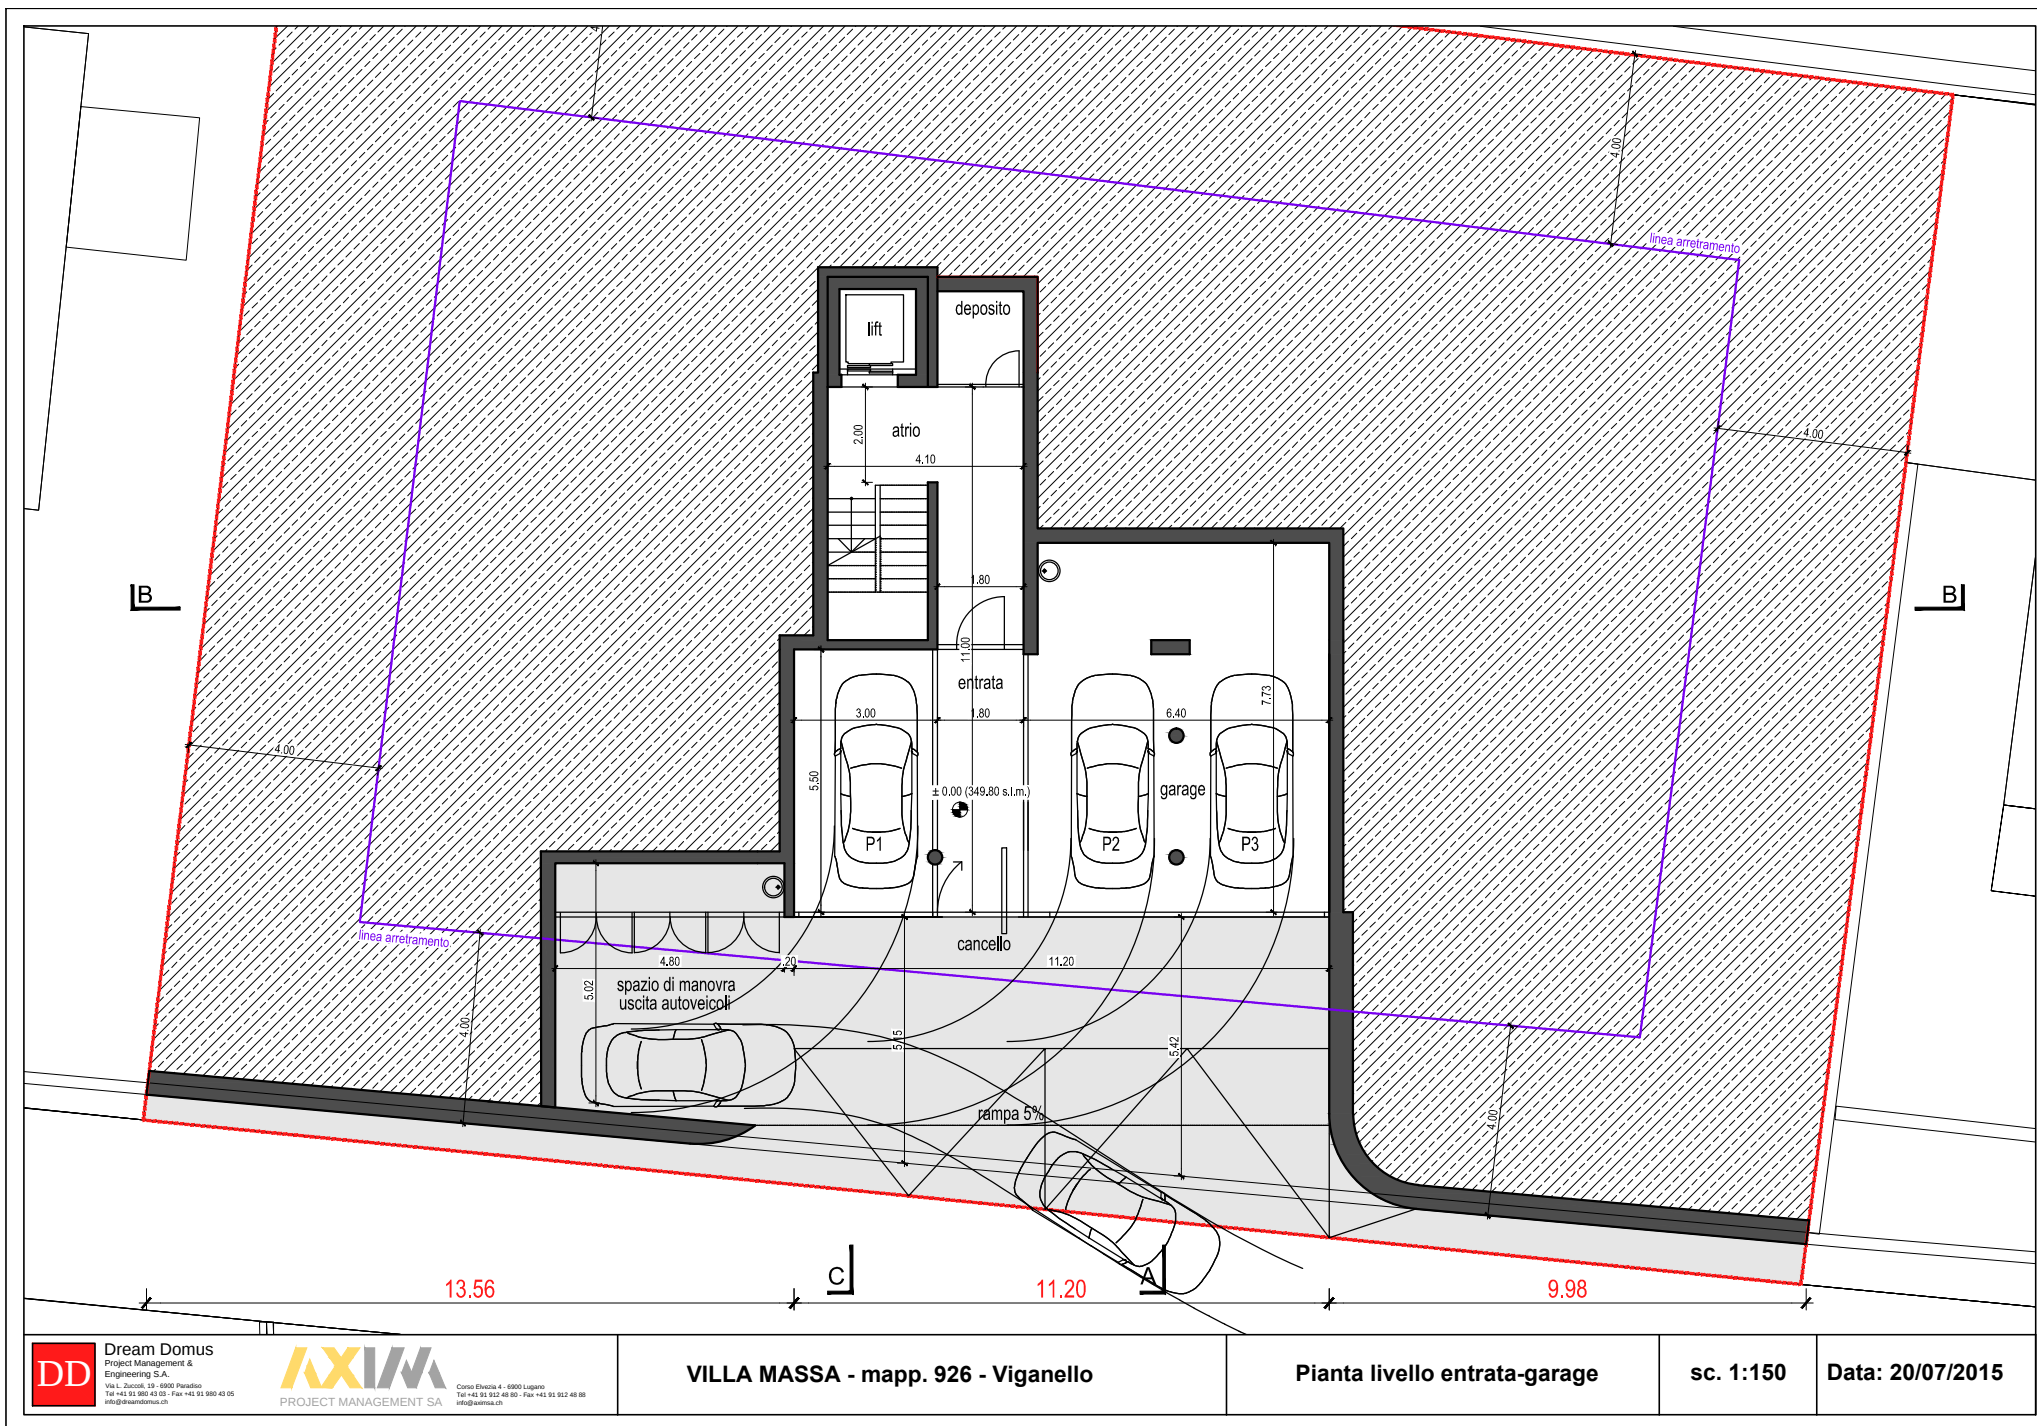

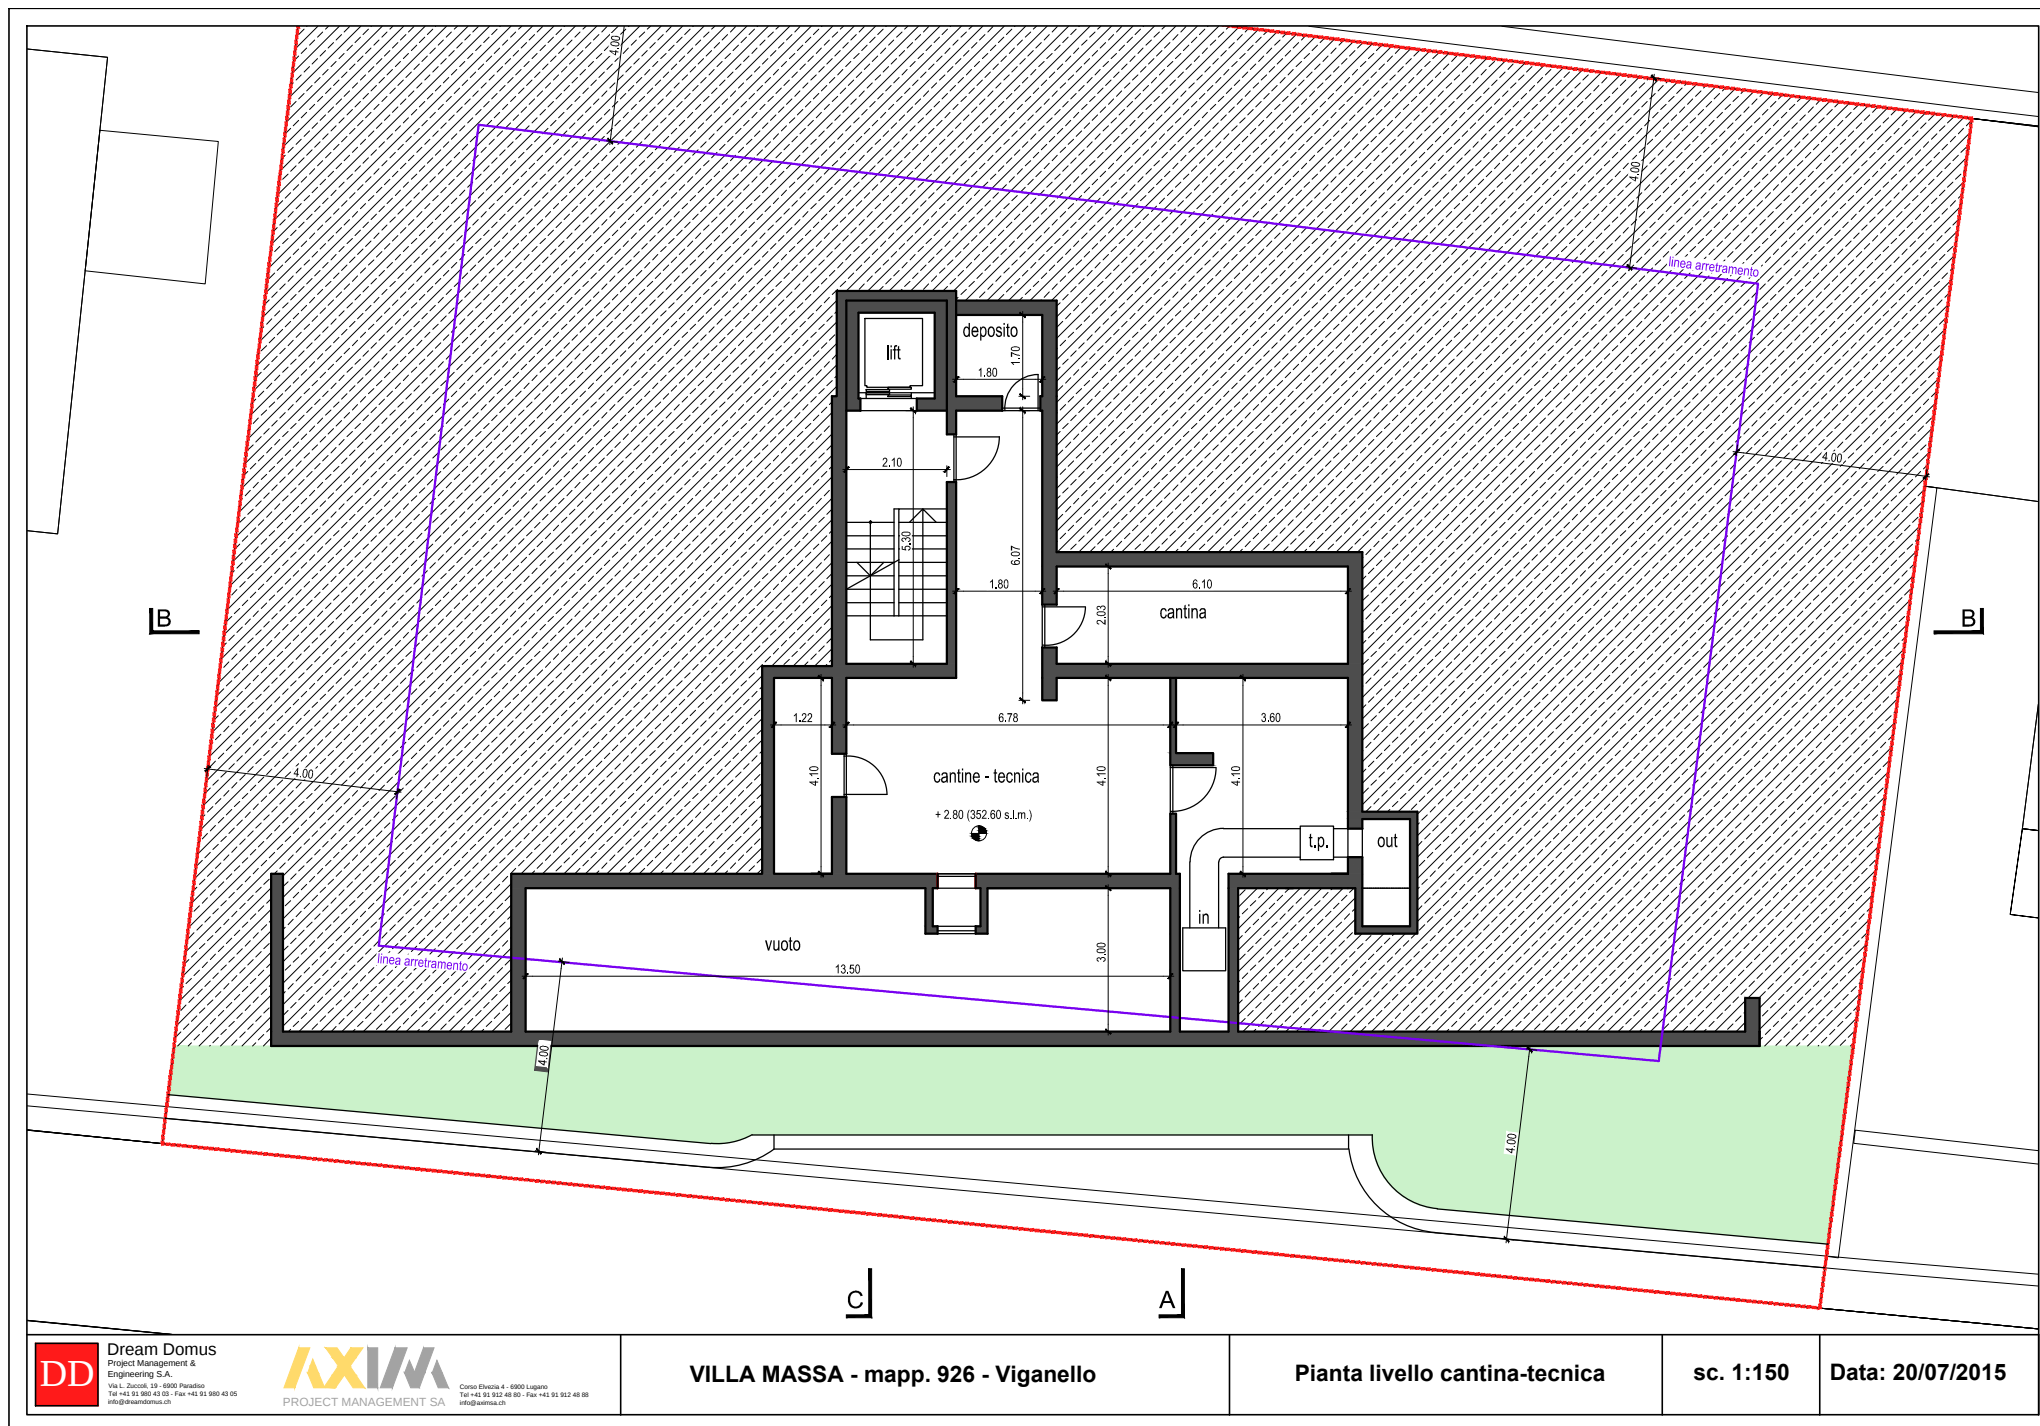

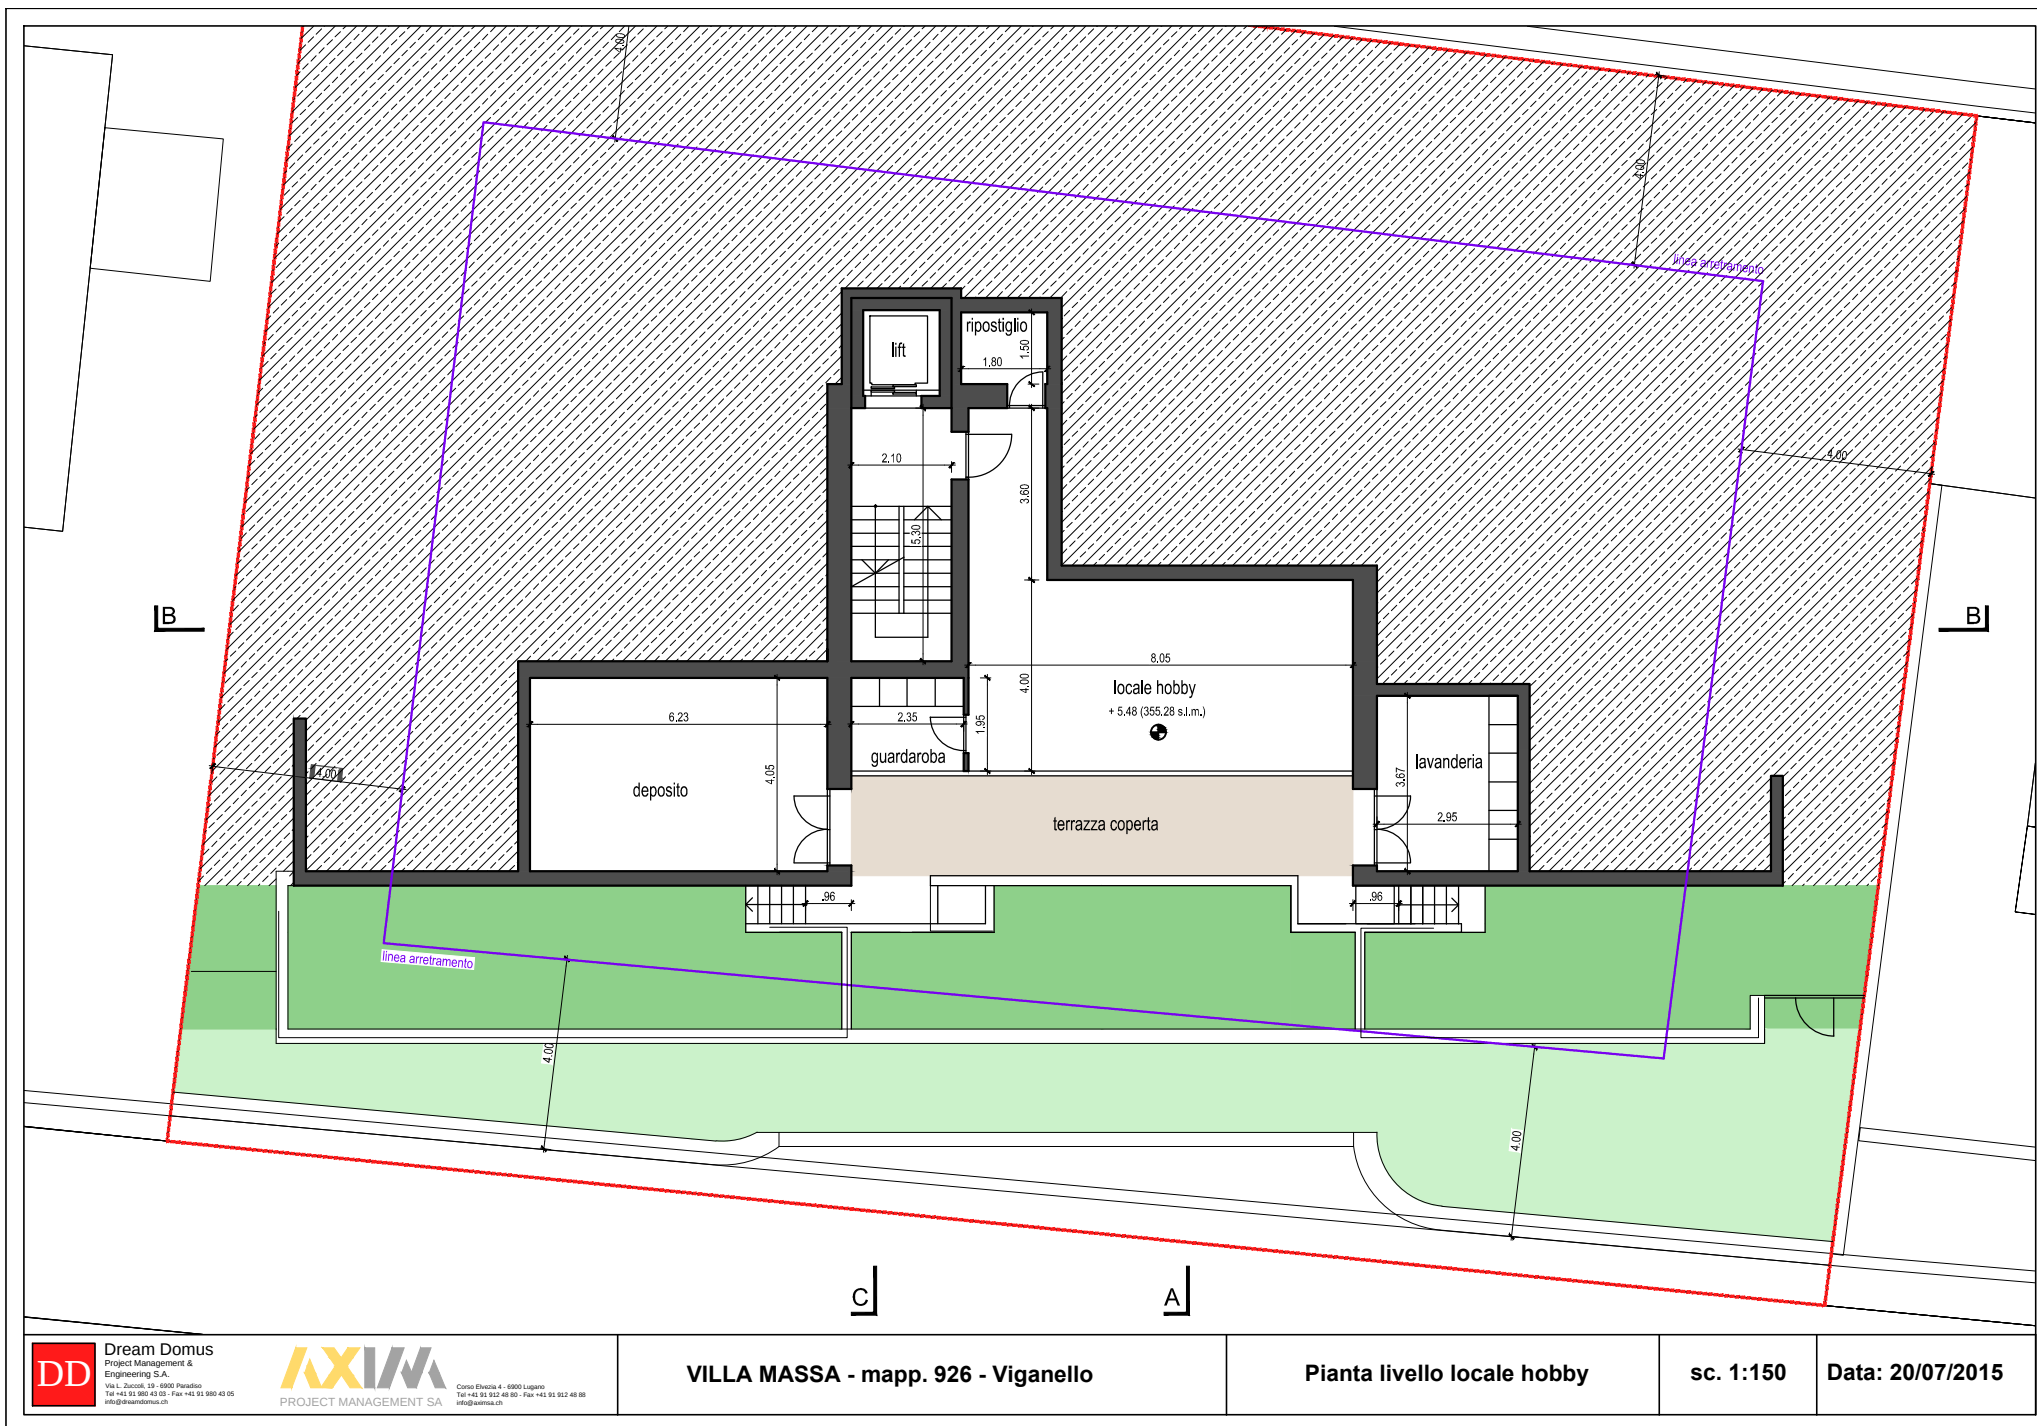

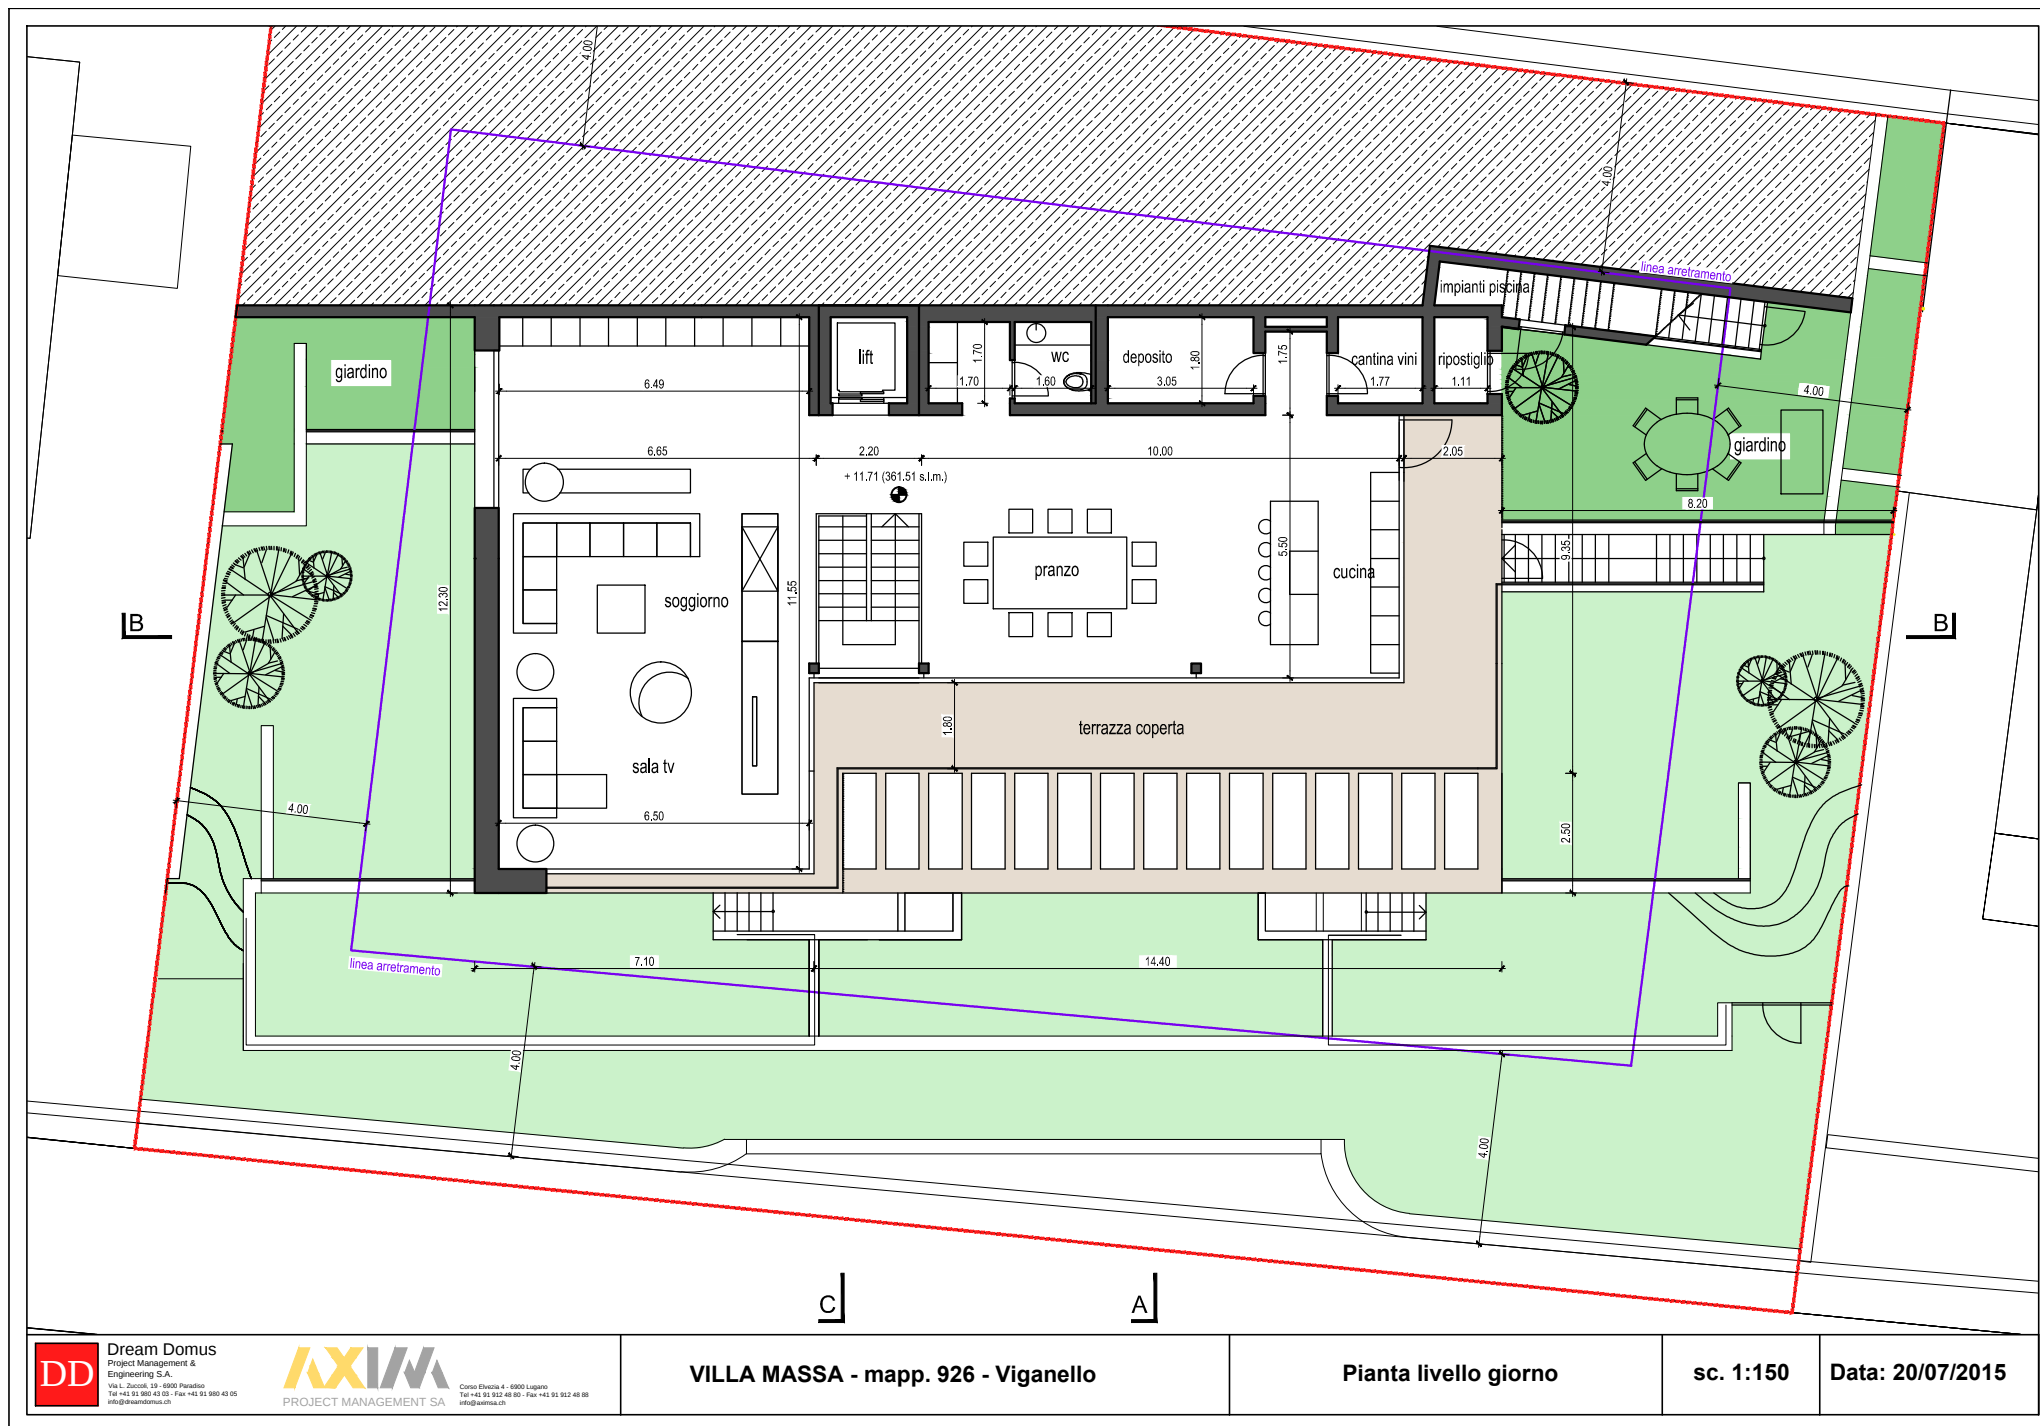



Dream Domus
Project Management &
Engineering S.A.

AXIMA
PROJECT MANAGEMENT SA



VILLA MASSA - mapp. 926 - Viganello

Pianta livello giorno

sc. 1:150

Data: 20/07/2015

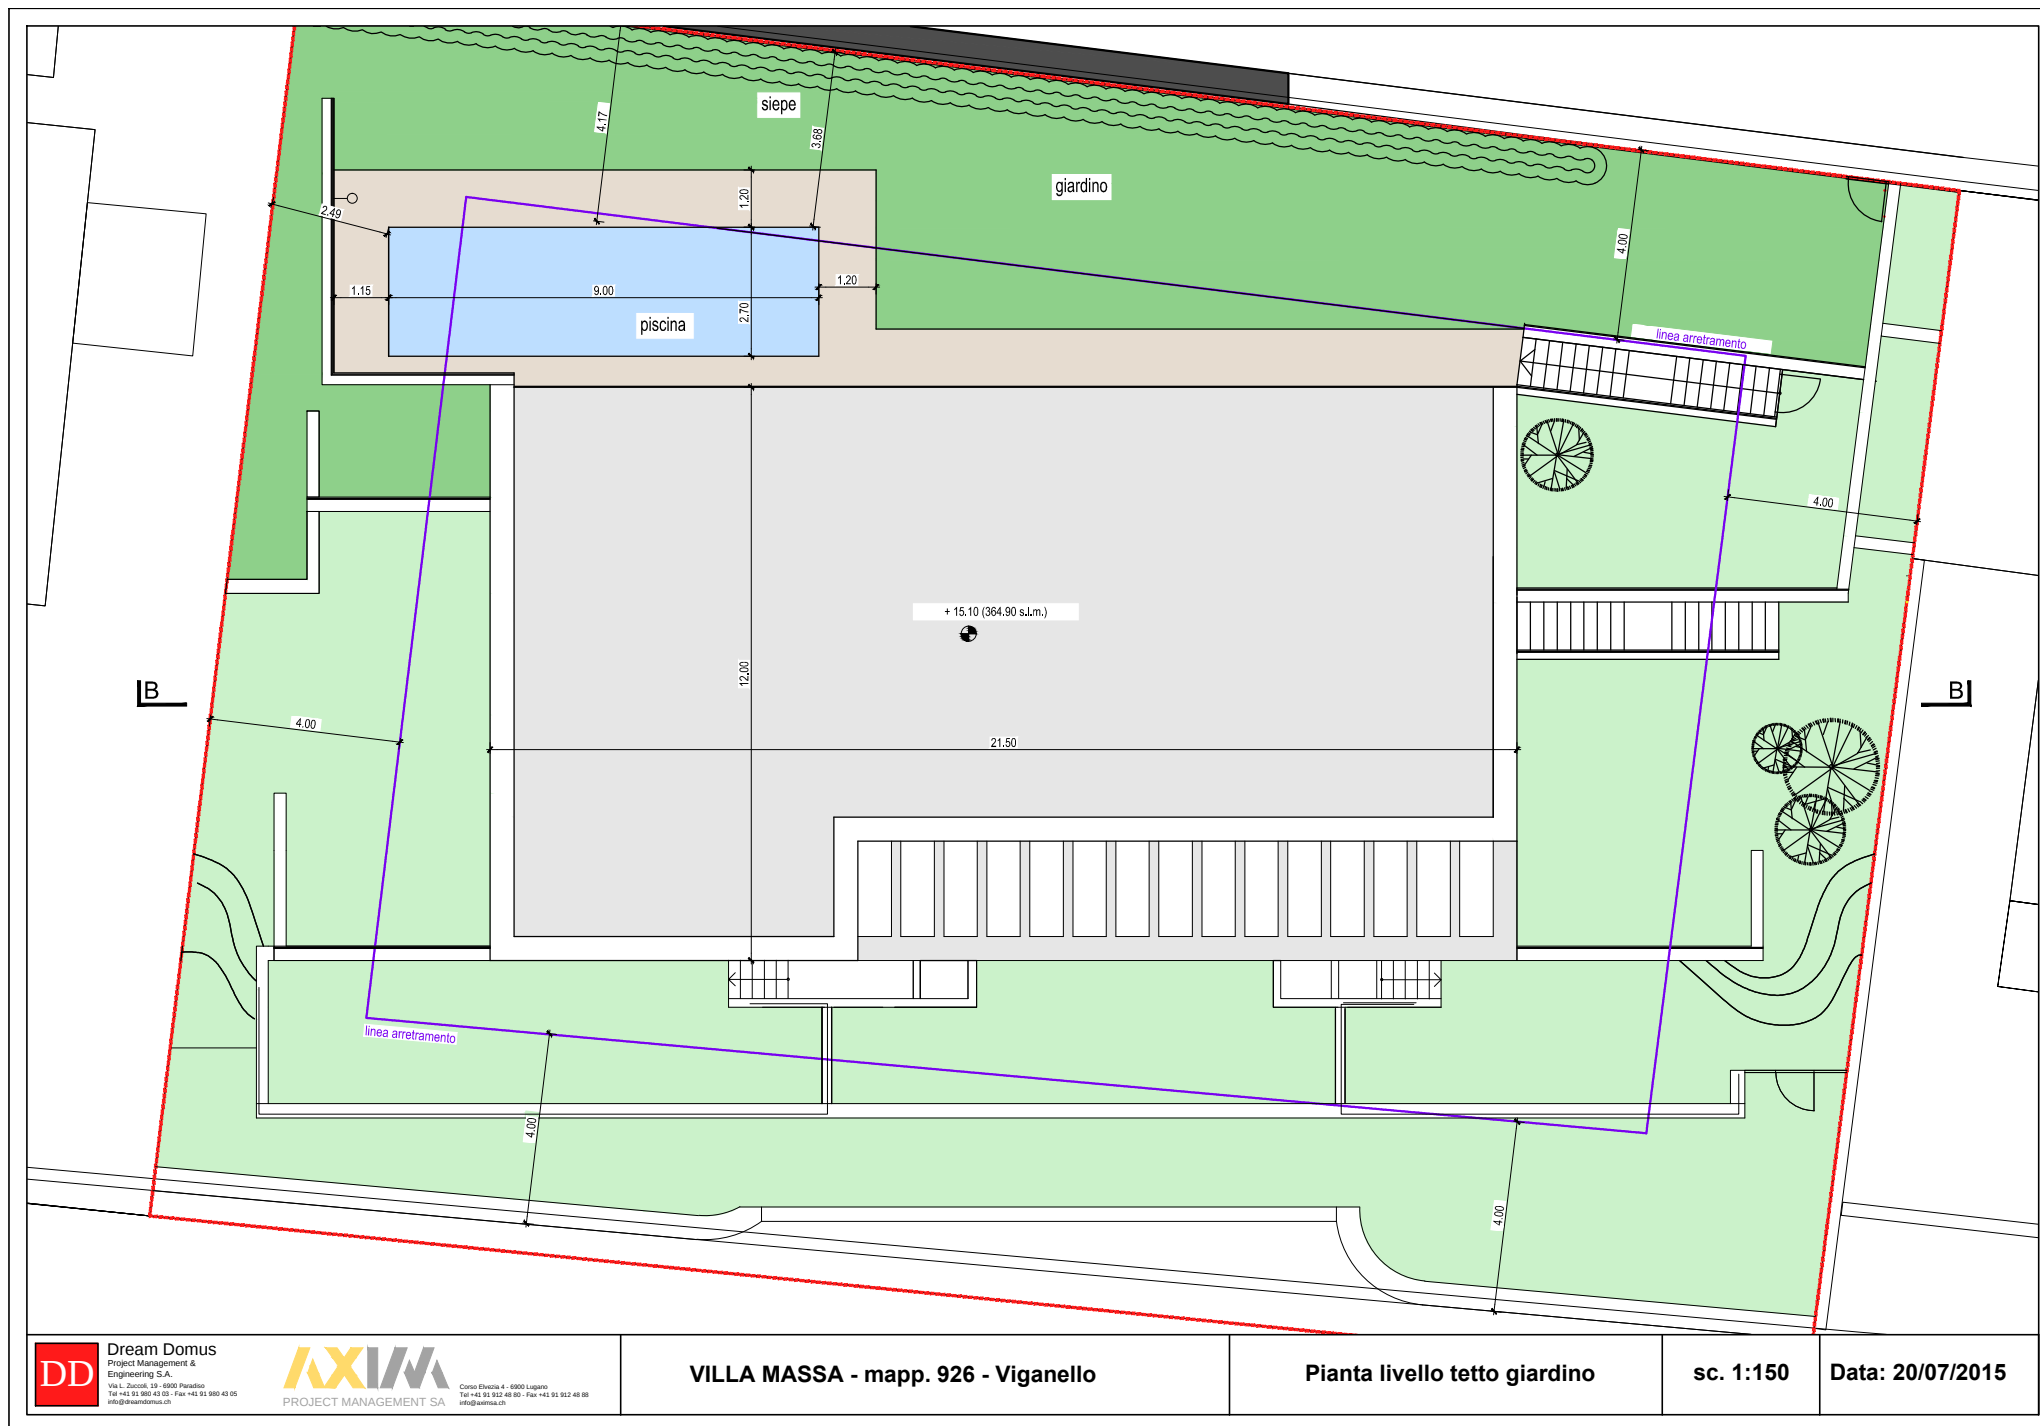

Dream Domus
Project Management &
Engineering S.A.





VILLA MASSA - mapp. 926 - Viganello

Pianta livello tetto giardino

sc. 1:150

Data: 20/07/2015

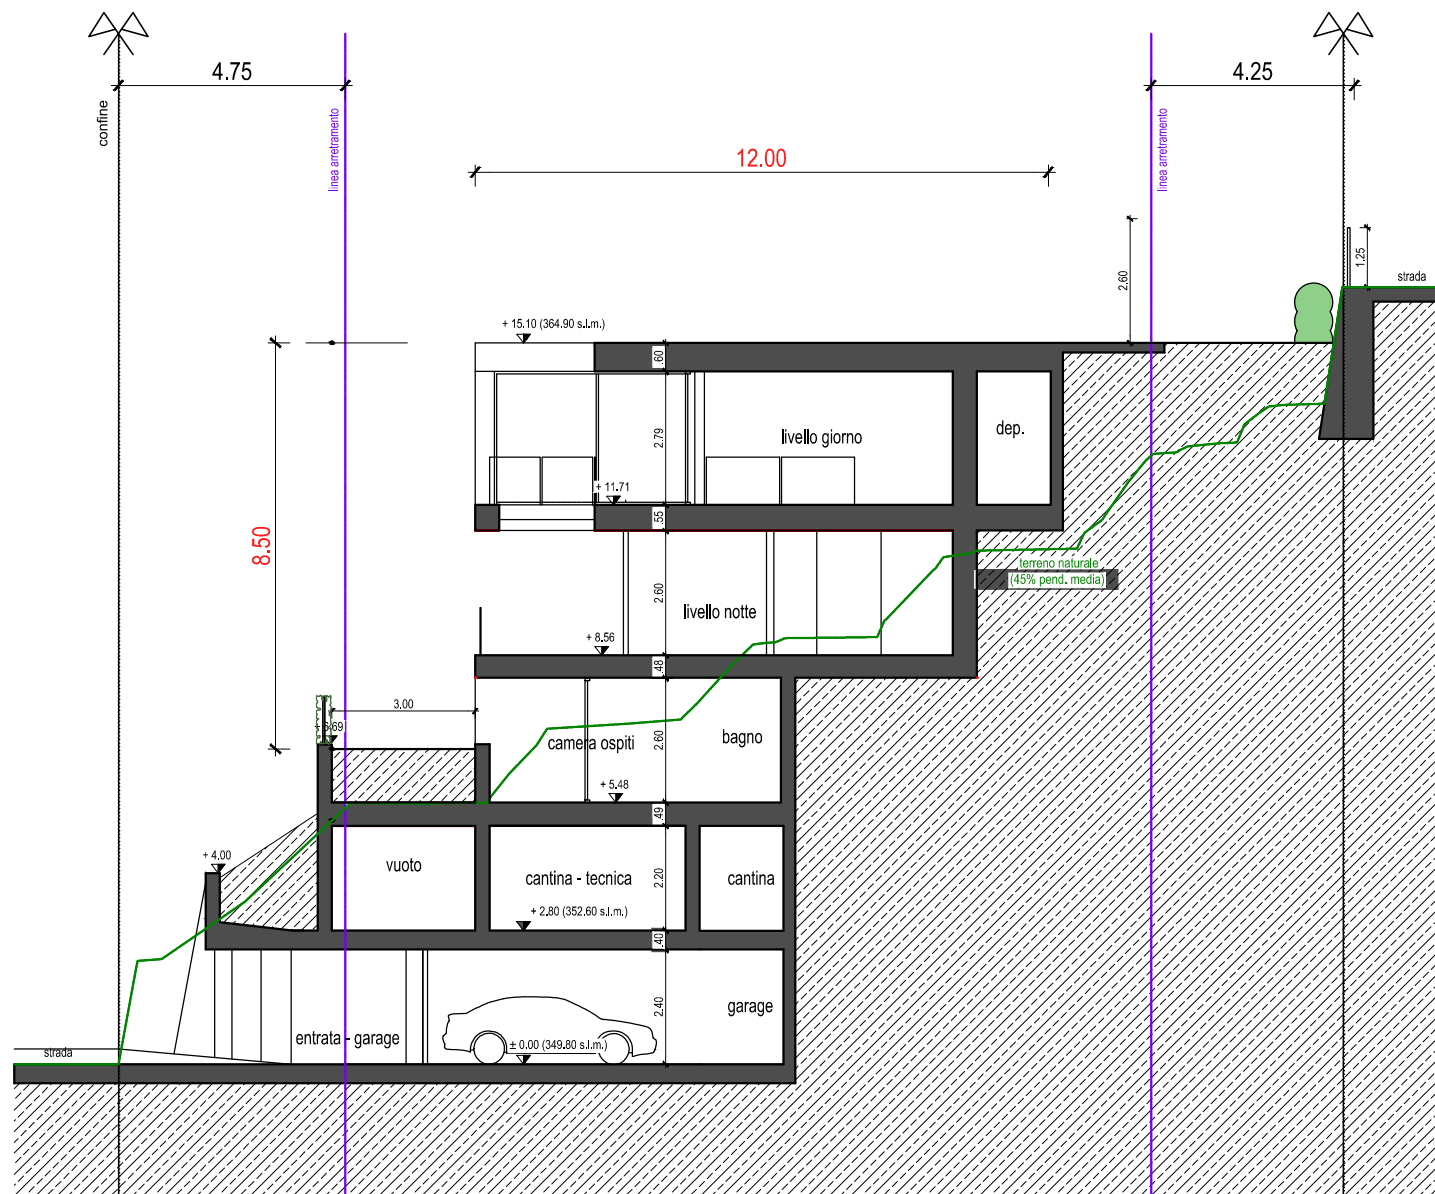

Dream Domus
Project Management &
Engineering S.A.
Tel +41 91 980 43 03 - Fax +41 91 980 43 05
info@dreamdomus.ch

AXIM
PROJECT MANAGEMENT SA


Tel +41 91 912 48 80 - Fax +41 91 912 48 88
info@axim.ch

VILLA MASSA - mapp. 926 - Viganello

Sezione A-A

sc. 1:150

Data: 20/07/2015

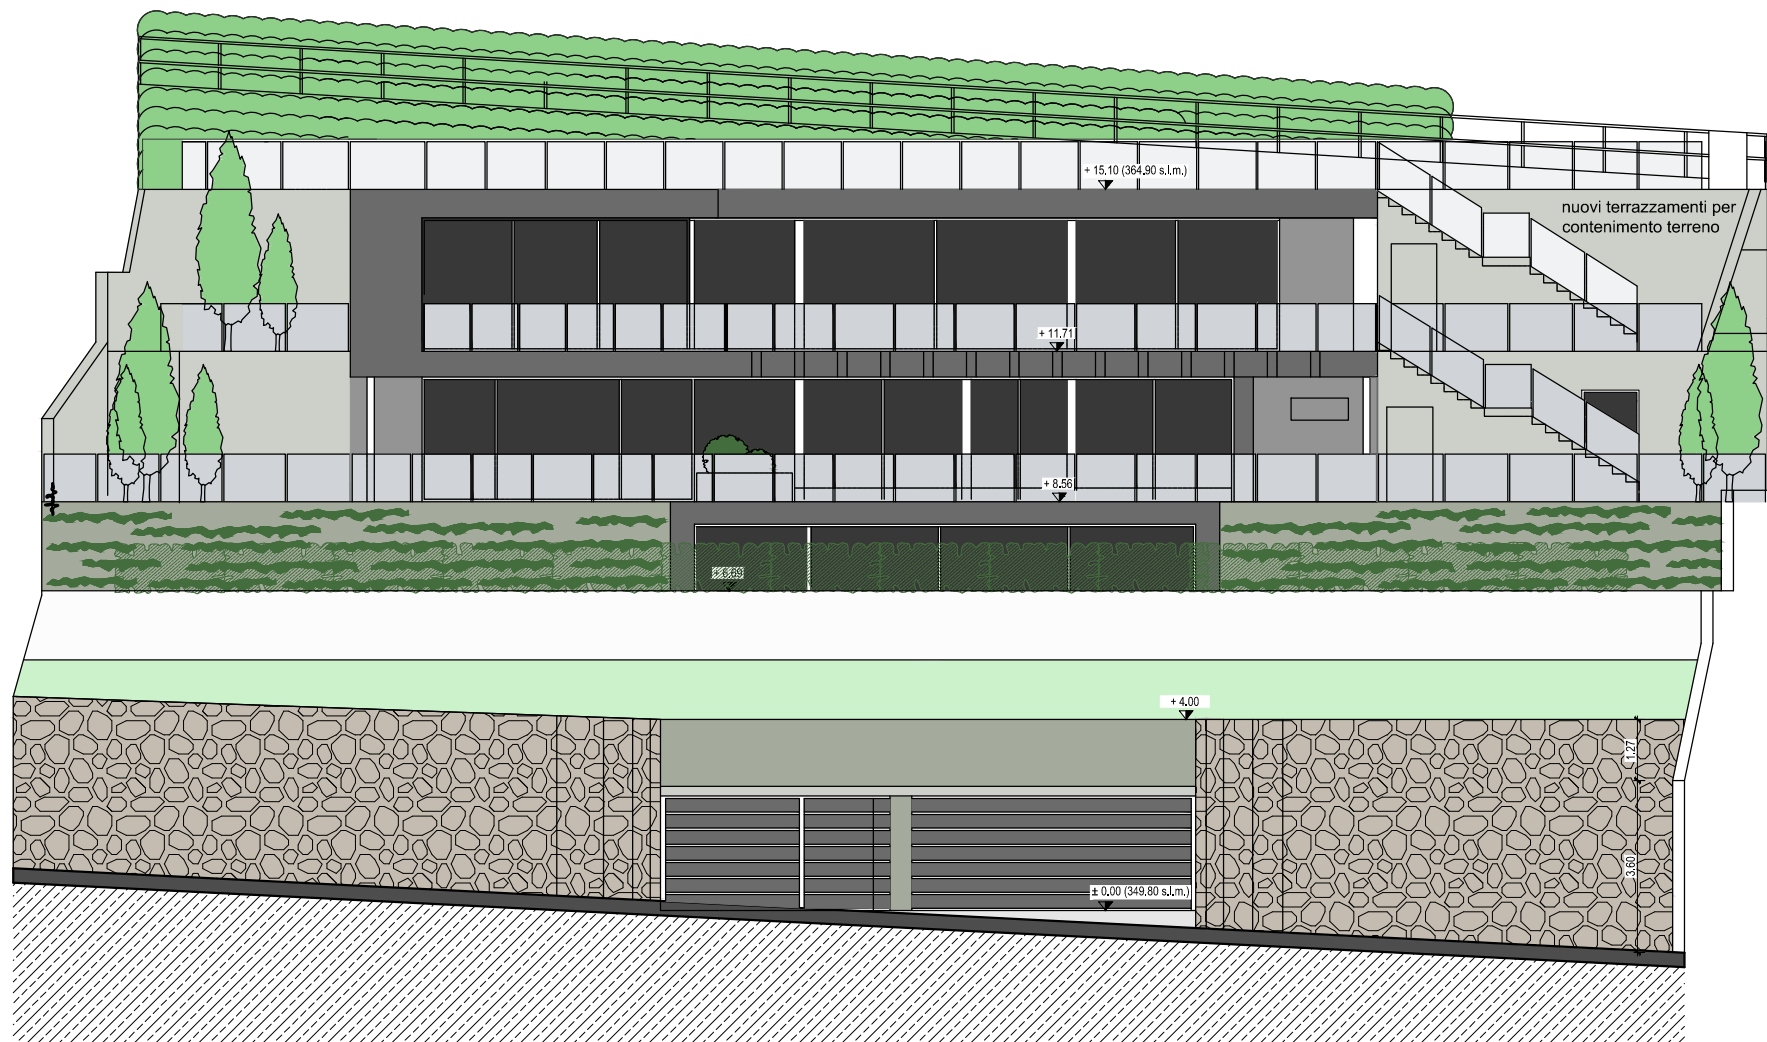

Dream Domus
Project Management &
Engineering S.A.
Tel +41 91 980 43 03 - Fax +41 91 980 43 05
info@dreamdomus.ch

AXIM
PROJECT MANAGEMENT SA

Tel +41 91 912 48 80 - Fax +41 91 912 48 88
info@axim.ch

VILLA MASSA - mapp. 926 - Viganello

Facciata Ovest

sc. 1:150

Data: 20/07/2015